


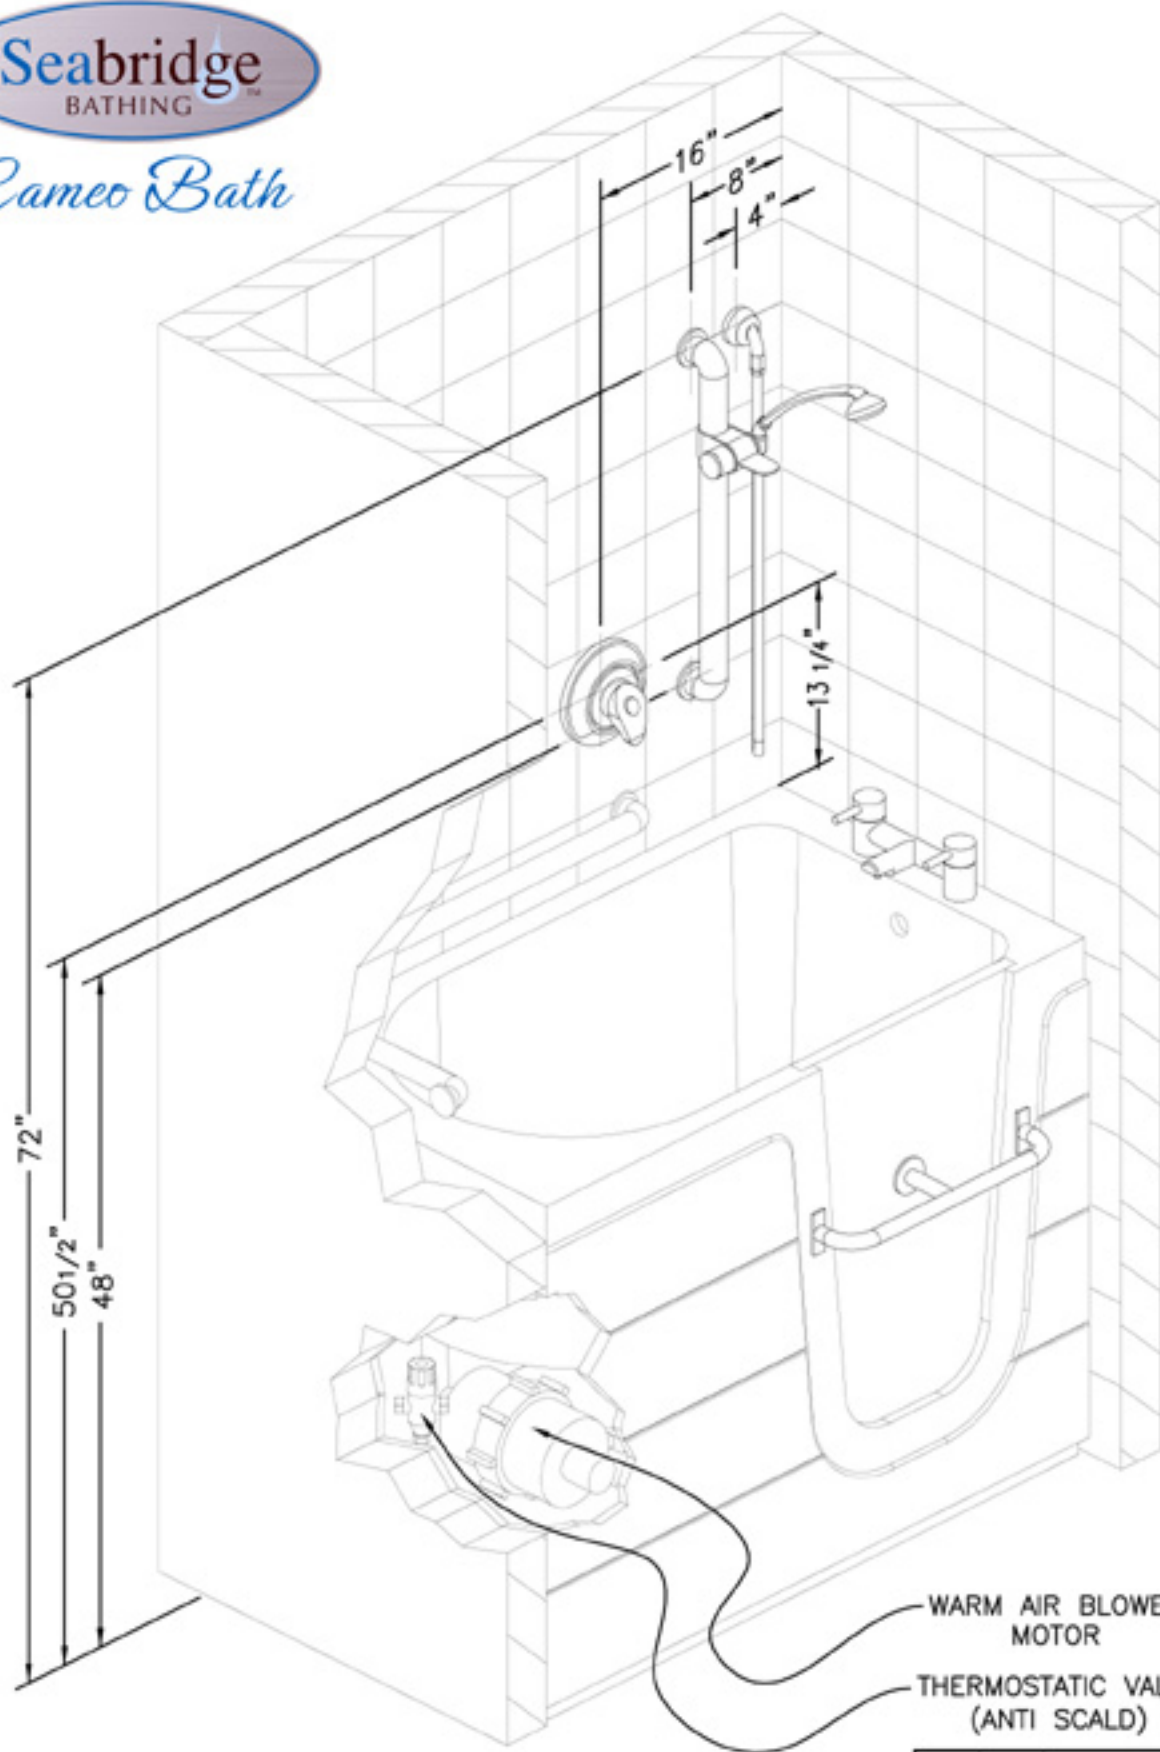

Cameo Bath



NOTICE : THIS DRAWING MAY REVEAL DESIGNS OR INFORMATION PROPRIETARY TO SEABRIDGE INDEPENDENT LIVING PRODUCTS. BY ACCEPTANCE OF A REPRODUCTION, RECIPIENTS AGREE TO PROTECT SEABRIDGE'S RIGHTS AND ARE WARNED AGAINST USE OF THE DOCUMENT FOR ANY PURPOSE OTHER THAN THAT FOR WHICH IT WAS ISSUED.

DATE 06/01/14		108-1218 Wharf Street Victoria, BC, V8W 1T8 www.seabridgebathing.com	
DRAWN BY DWG BY		TITLE RIGHT HAND DOOR FRAMED SIDE WALL SHOWER MTG	
SCALE 1/12x FULL	SHEET 1 OF 1	DWG. NO./PART NO.	REV. 0