


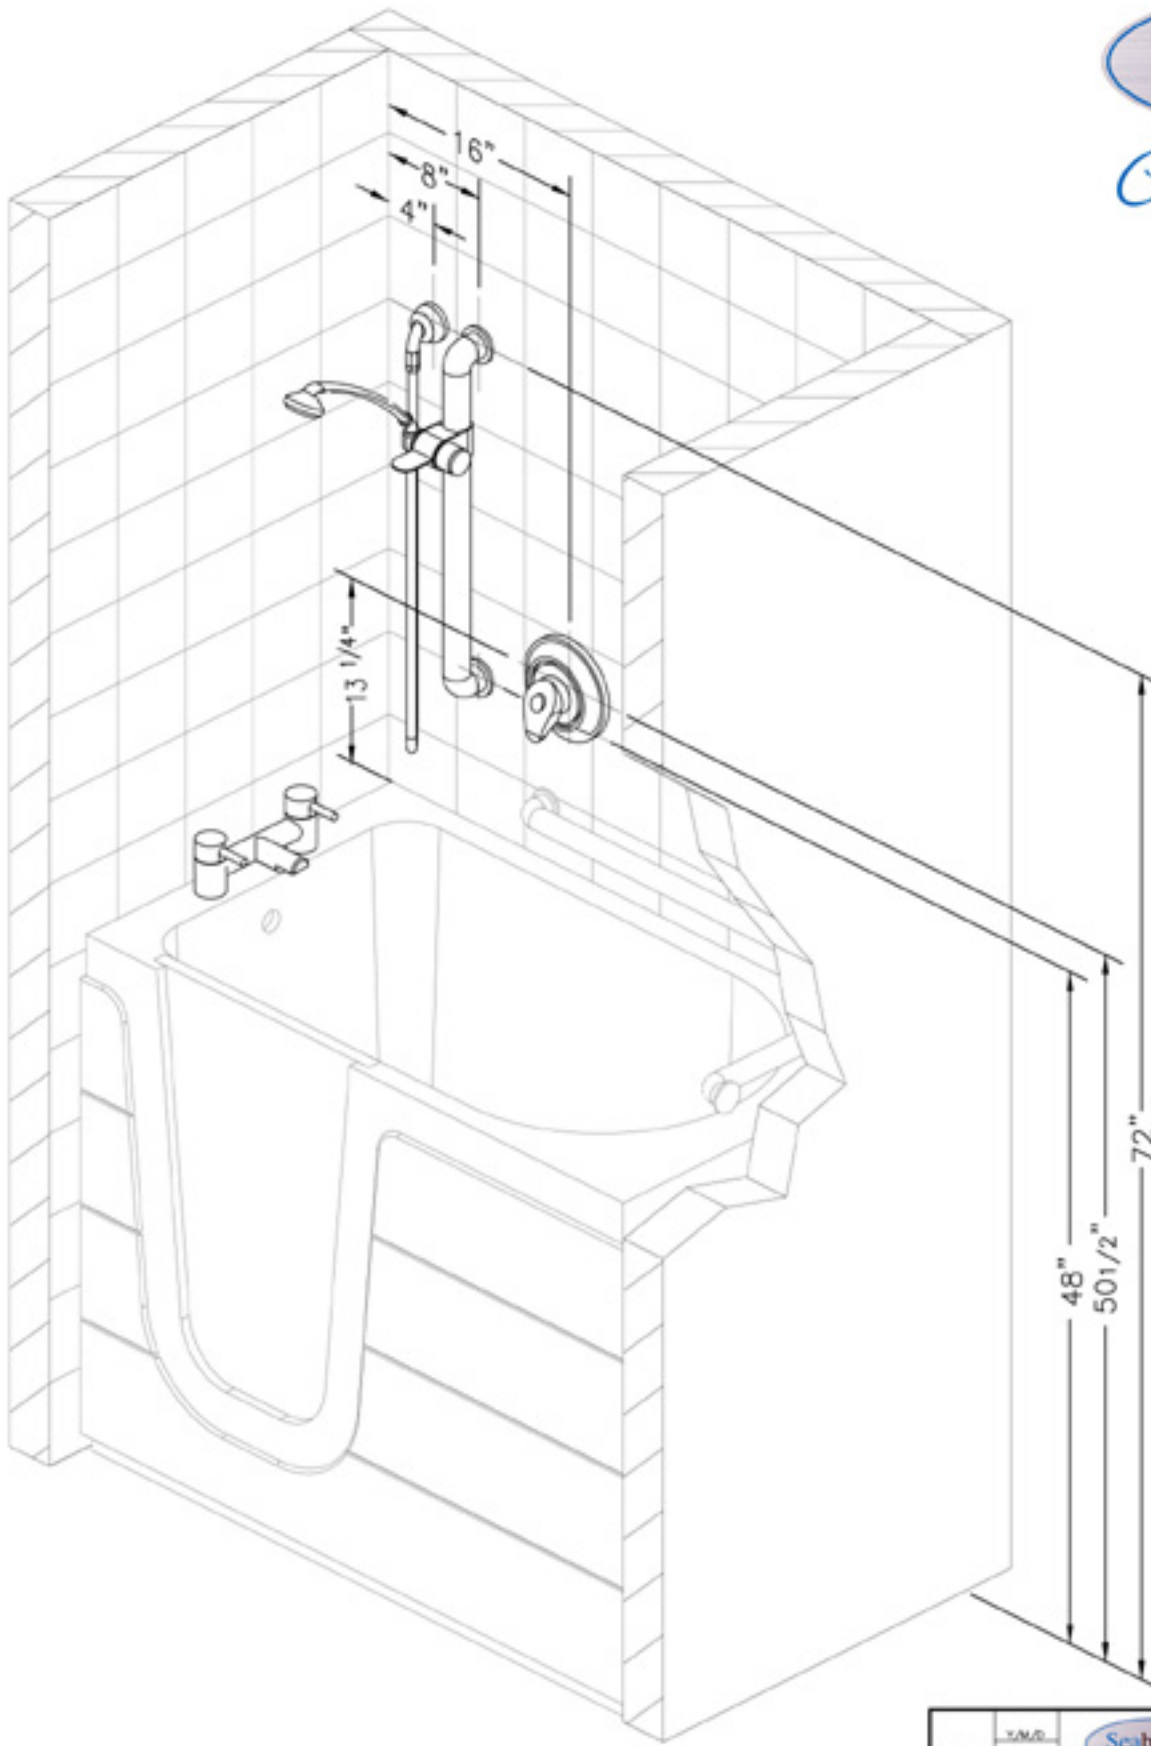

Classic Bath



NOTE: THIS DRAWING MAY REVEAL DESIGNS OR INFORMATION PROPRIETARY TO SEABRIDGE INDEPENDENT LIVING PRODUCTS. BY ACCEPTANCE OF A REPRODUCTION, RECEPTS AGREE TO PROTECT SEABRIDGE'S RIGHTS AND ARE WARNED AGAINST USE OF THE DOCUMENT FOR ANY PURPOSE OTHER THAN THAT FOR WHICH IT WAS ISSUED.

DATE	04/12/20		108-1218 Wharf Street Victoria, BC, V8W 1T8 <a href="http://www.seabridgebathing.com">www.seabridgebathing.com</a>		
DRN. BY					
CHKD BY		TITLE			
FILE NAME		<b>LEFT HAND DOOR FRAMED SIDE WALL SHOWER MTG</b>			
PROJECT		SCALE	SHEET	DWG. NO./PART NO.	REV.
		1/12x FULL	1 OF 1		0